


PART PLAN

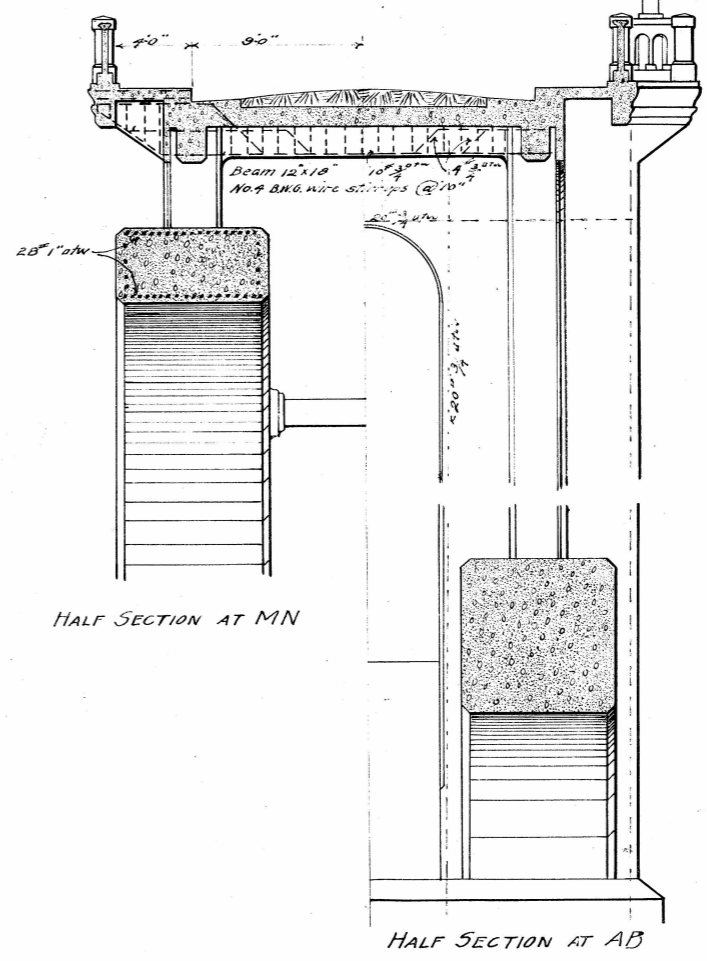

HALF SECTION AT MN

HALF SECTION AT AB

THESIS  
 REINFORCED CONCRETE ARCH  
 GENERAL DRAWING  
 THROOP COLLEGE OF TECHNOLOGY  
 PASADENA CALIFORNIA  
 Scale 1"=10' or 5' 6/15/16  
 DESIGNED + DRAWN BY *John J. Harris*