
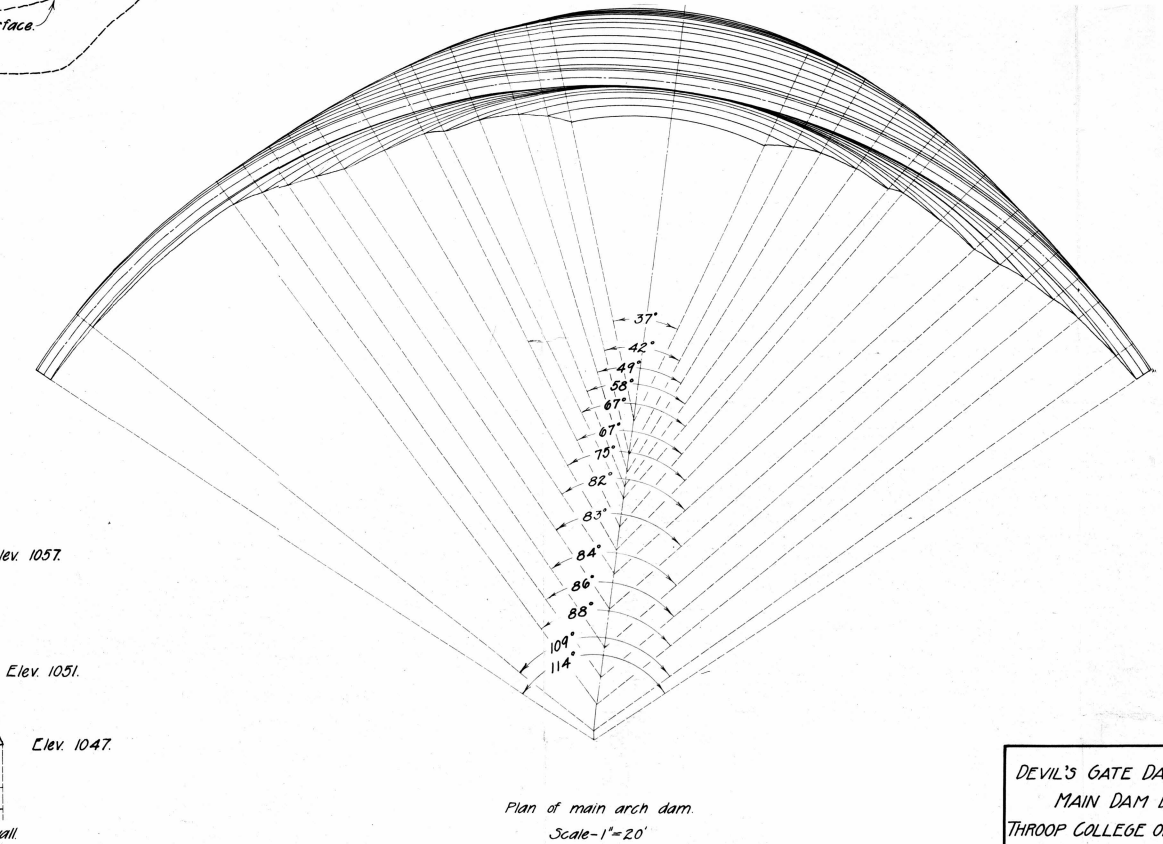
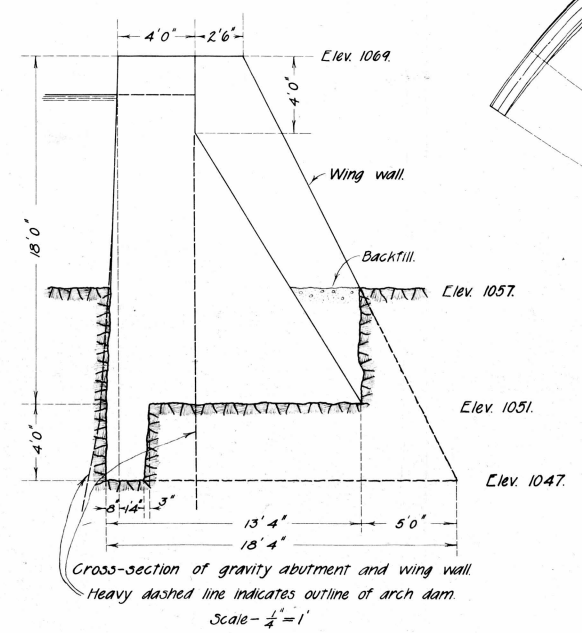
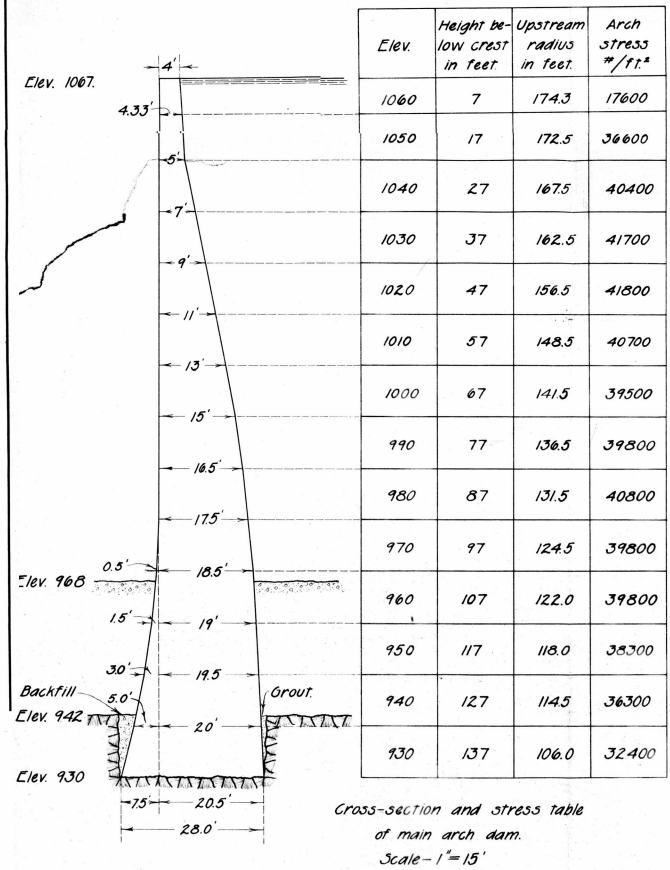


Developed elevation of main arch dam and gravity abutment.  
 Length of main dam = 341'. Length of gravity dam = 82'.  
 Scale - 1" = 15'.

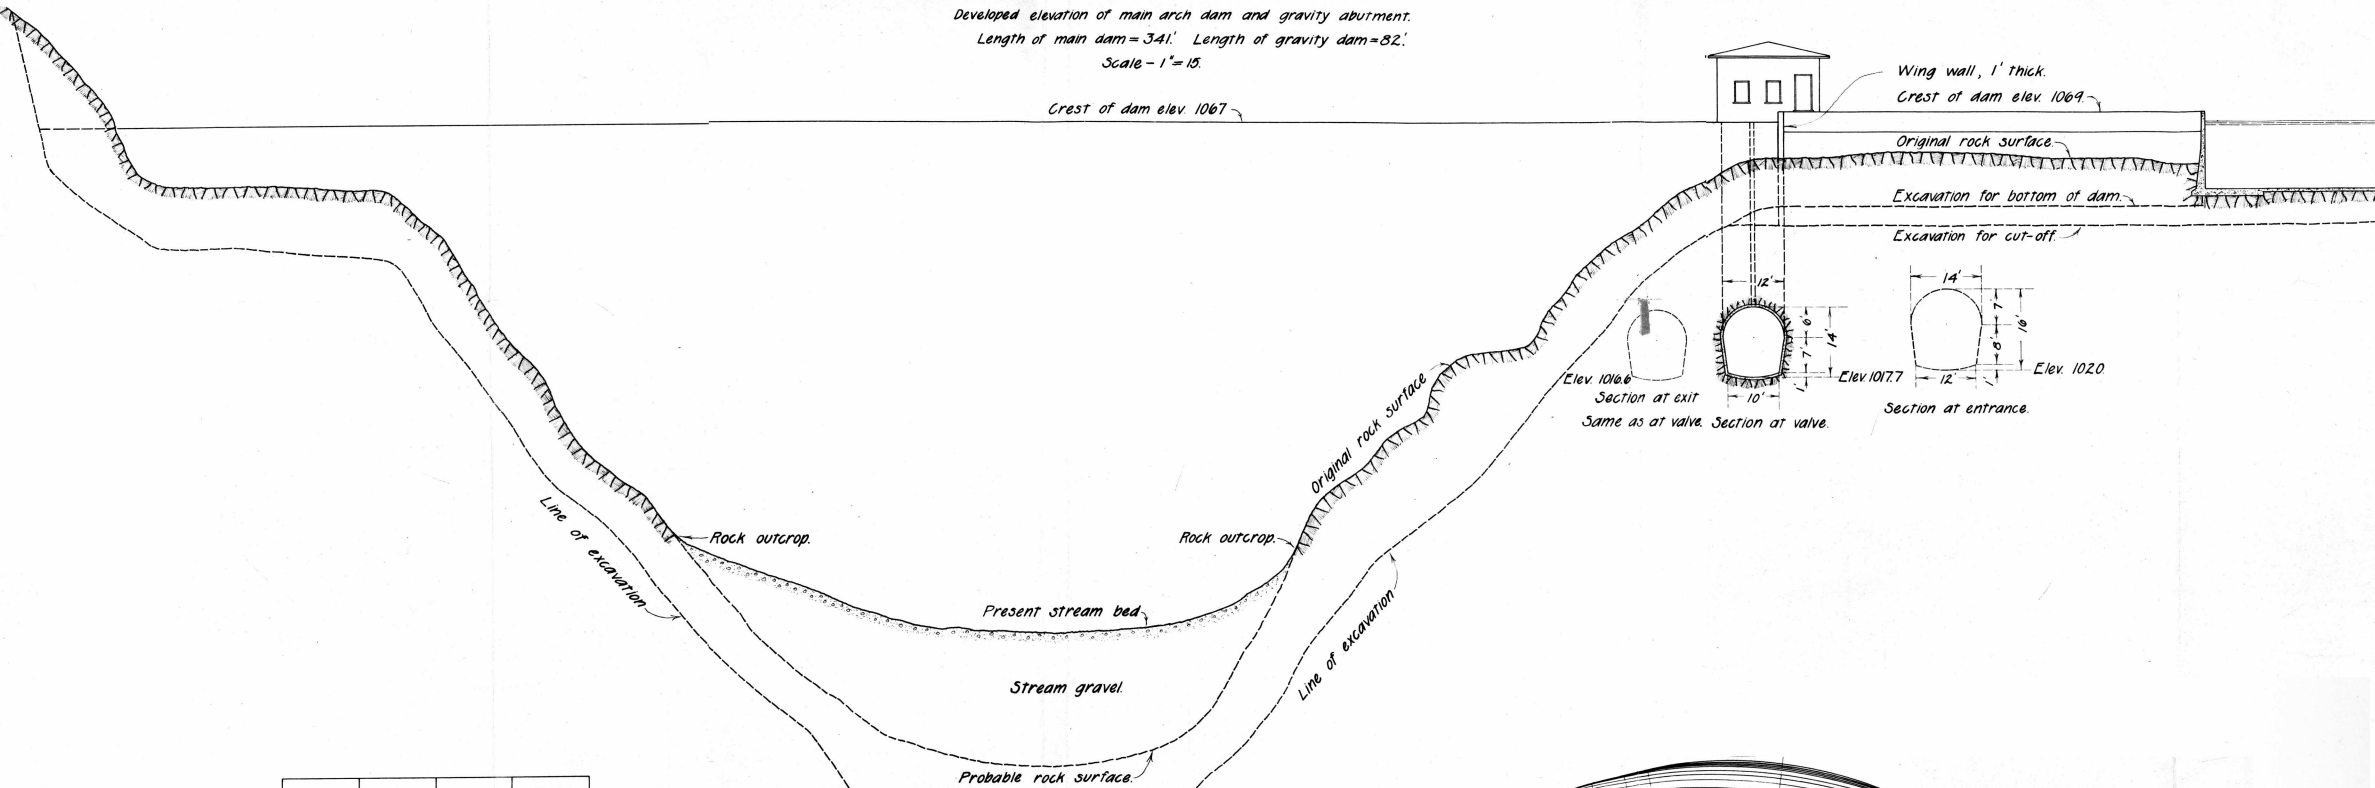

DEVIL'S GATE DAM. PLATE II.  
 MAIN DAM DETAILS  
 THROOP COLLEGE OF TECHNOLOGY  
 PASADENA, CALIFORNIA  
 Scale - as shown. April 1, '18.  
 Designed and drawn by Paul Heywood.