




Half Section

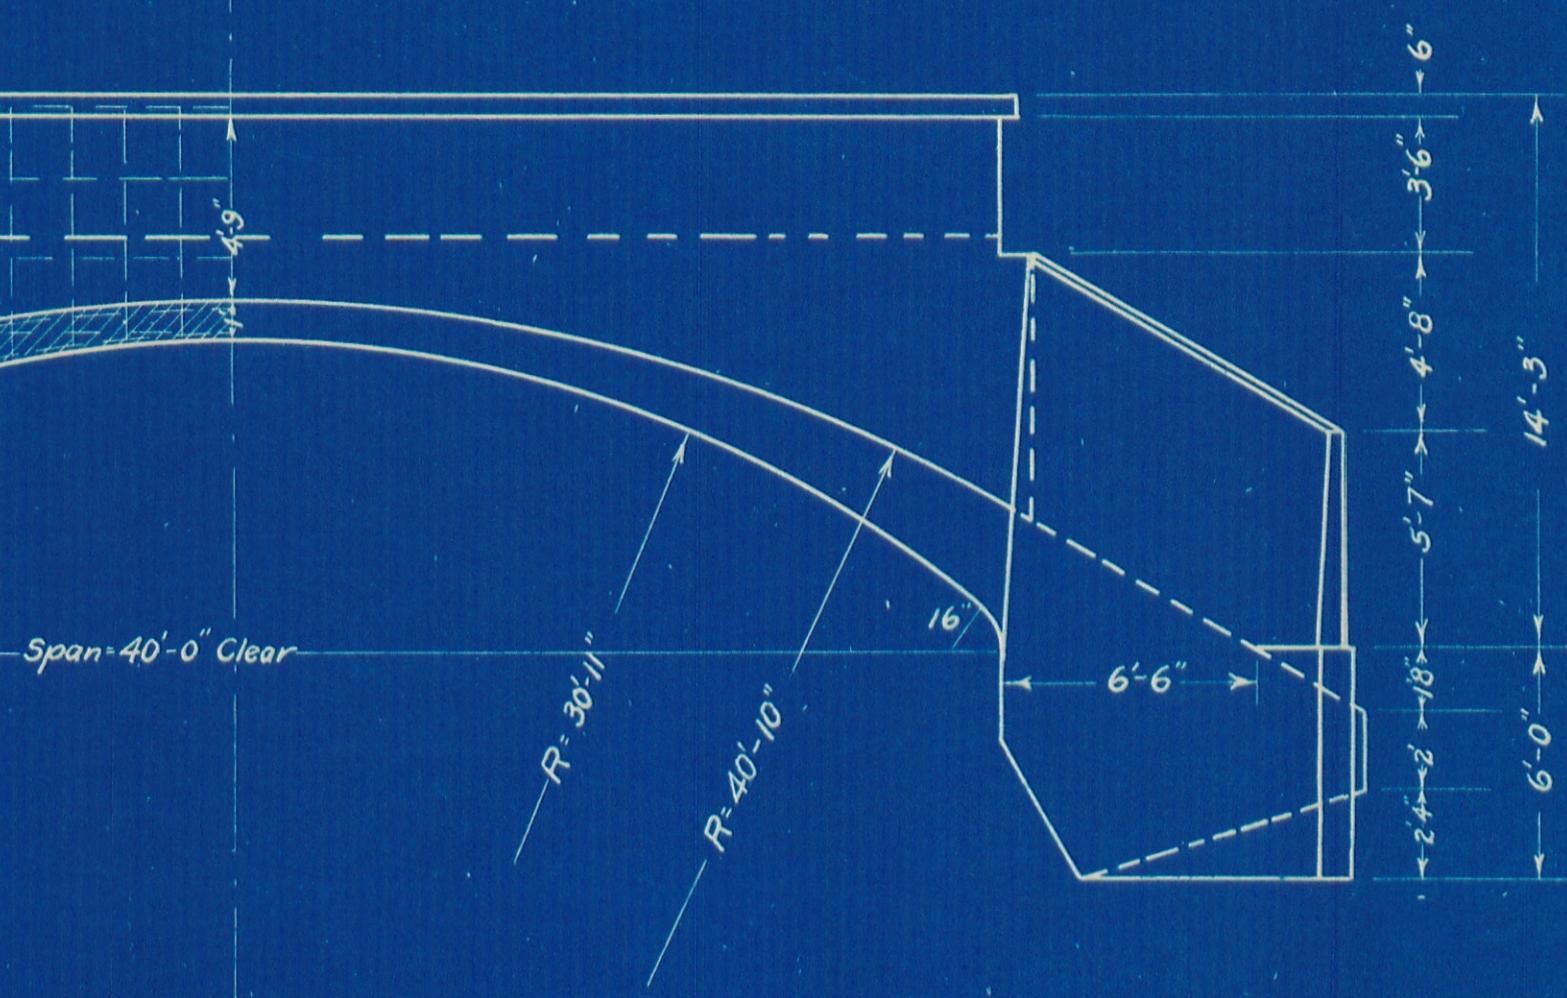


Half Elevation

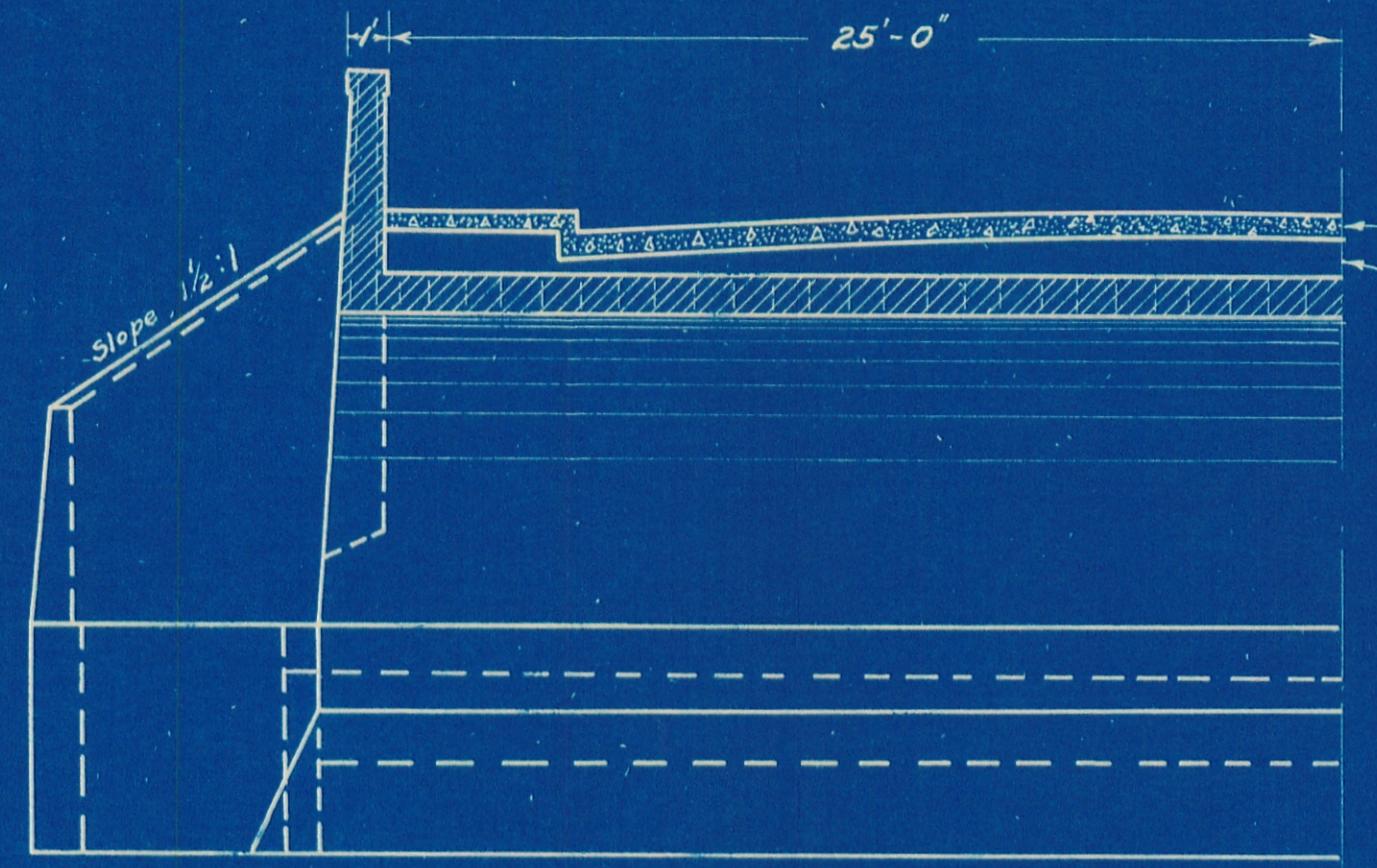

Half Section through Crown

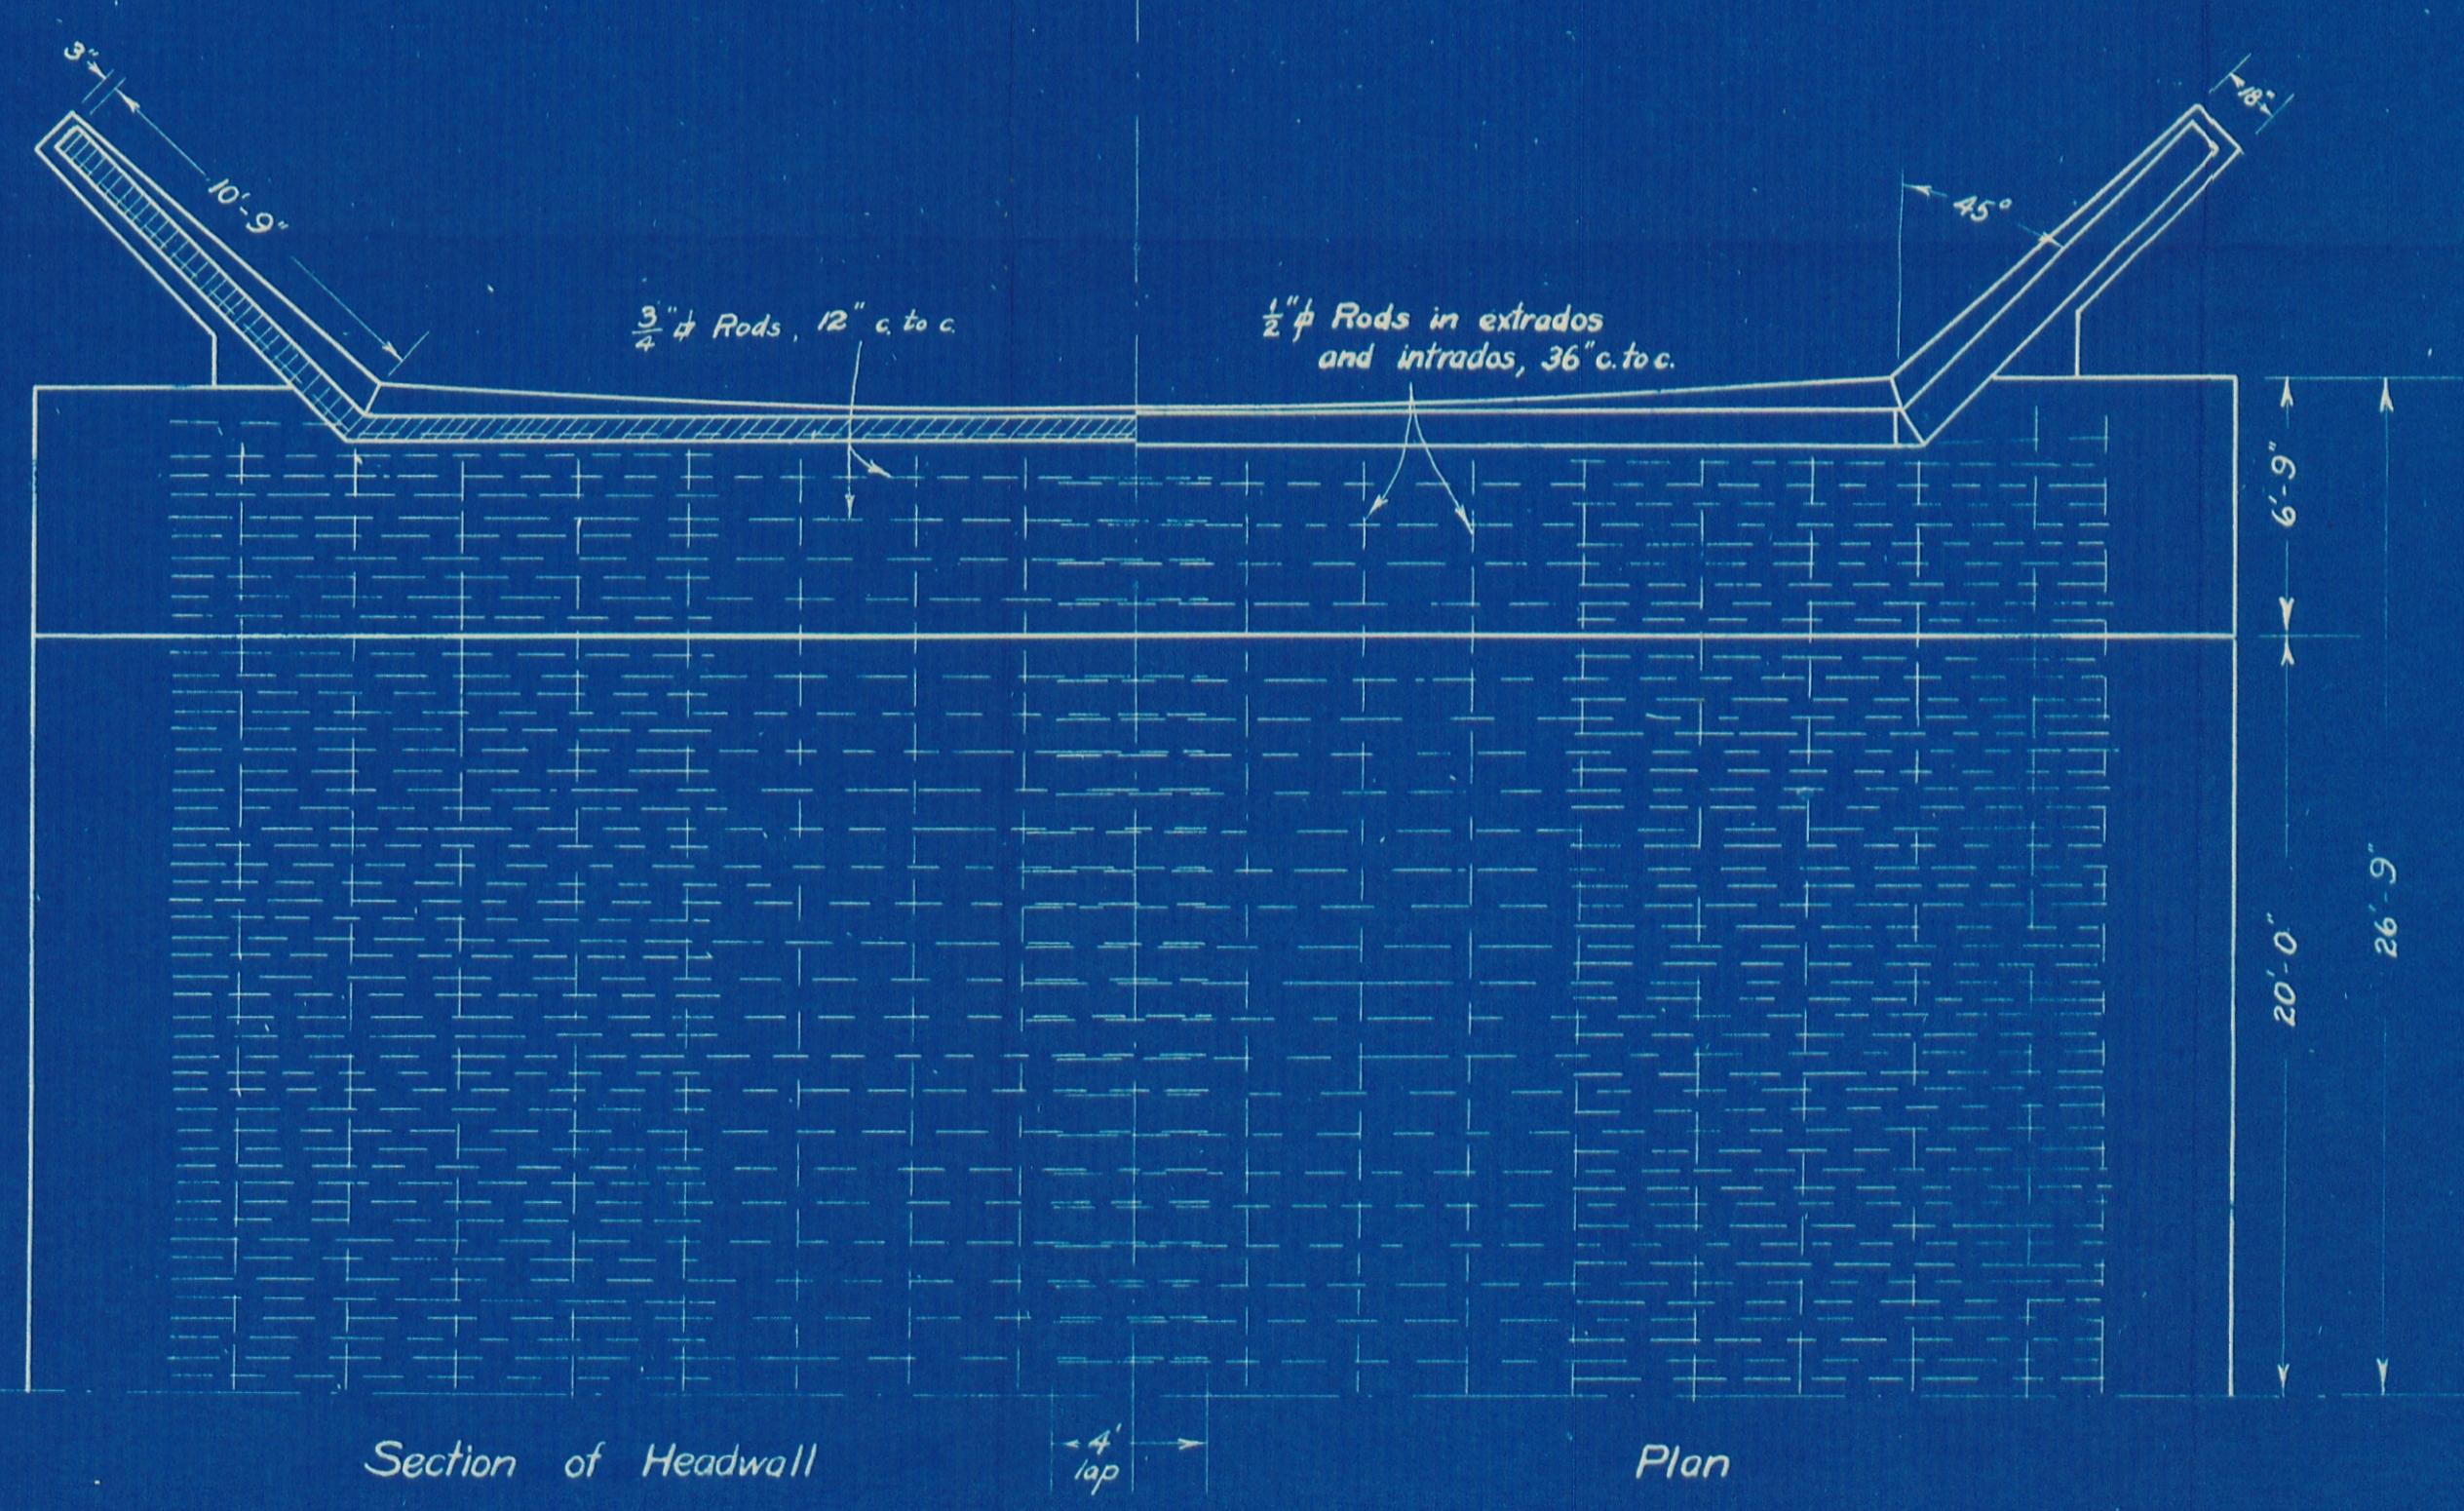

Section of Headwall

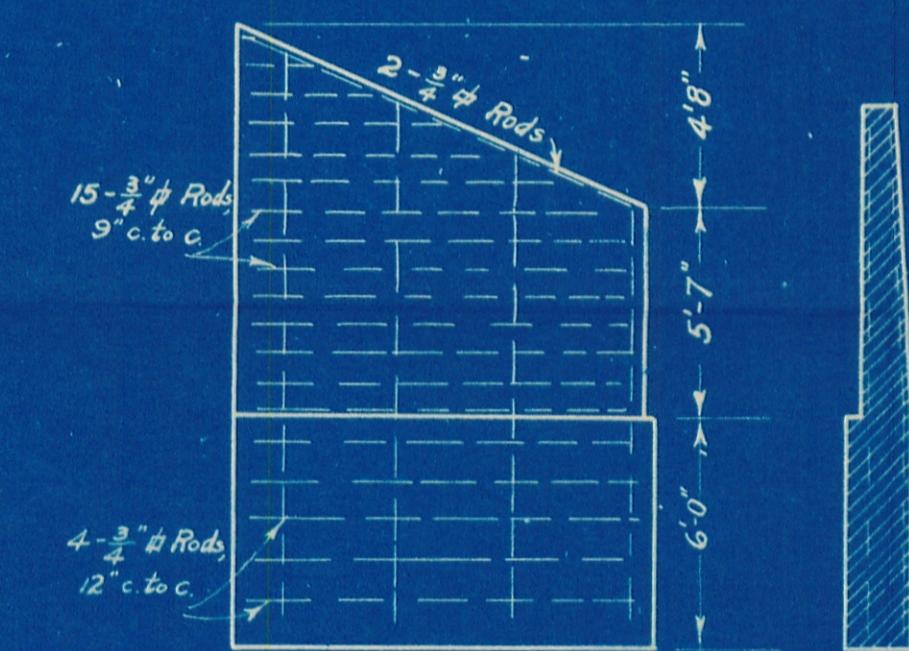

Wing Wall

### TYPICAL HIGHWAY ARCH for OVERHEAD CROSSING

Adapted from Standard 40-ft. Arch  
State of Missouri Highway Dept.

Designed for 200#/sq.ft. Live Load. Scale, 1'=5'.  
June, 1927.

Drawn by E. Browder.