


PROPOSED SPANDREL ARCH

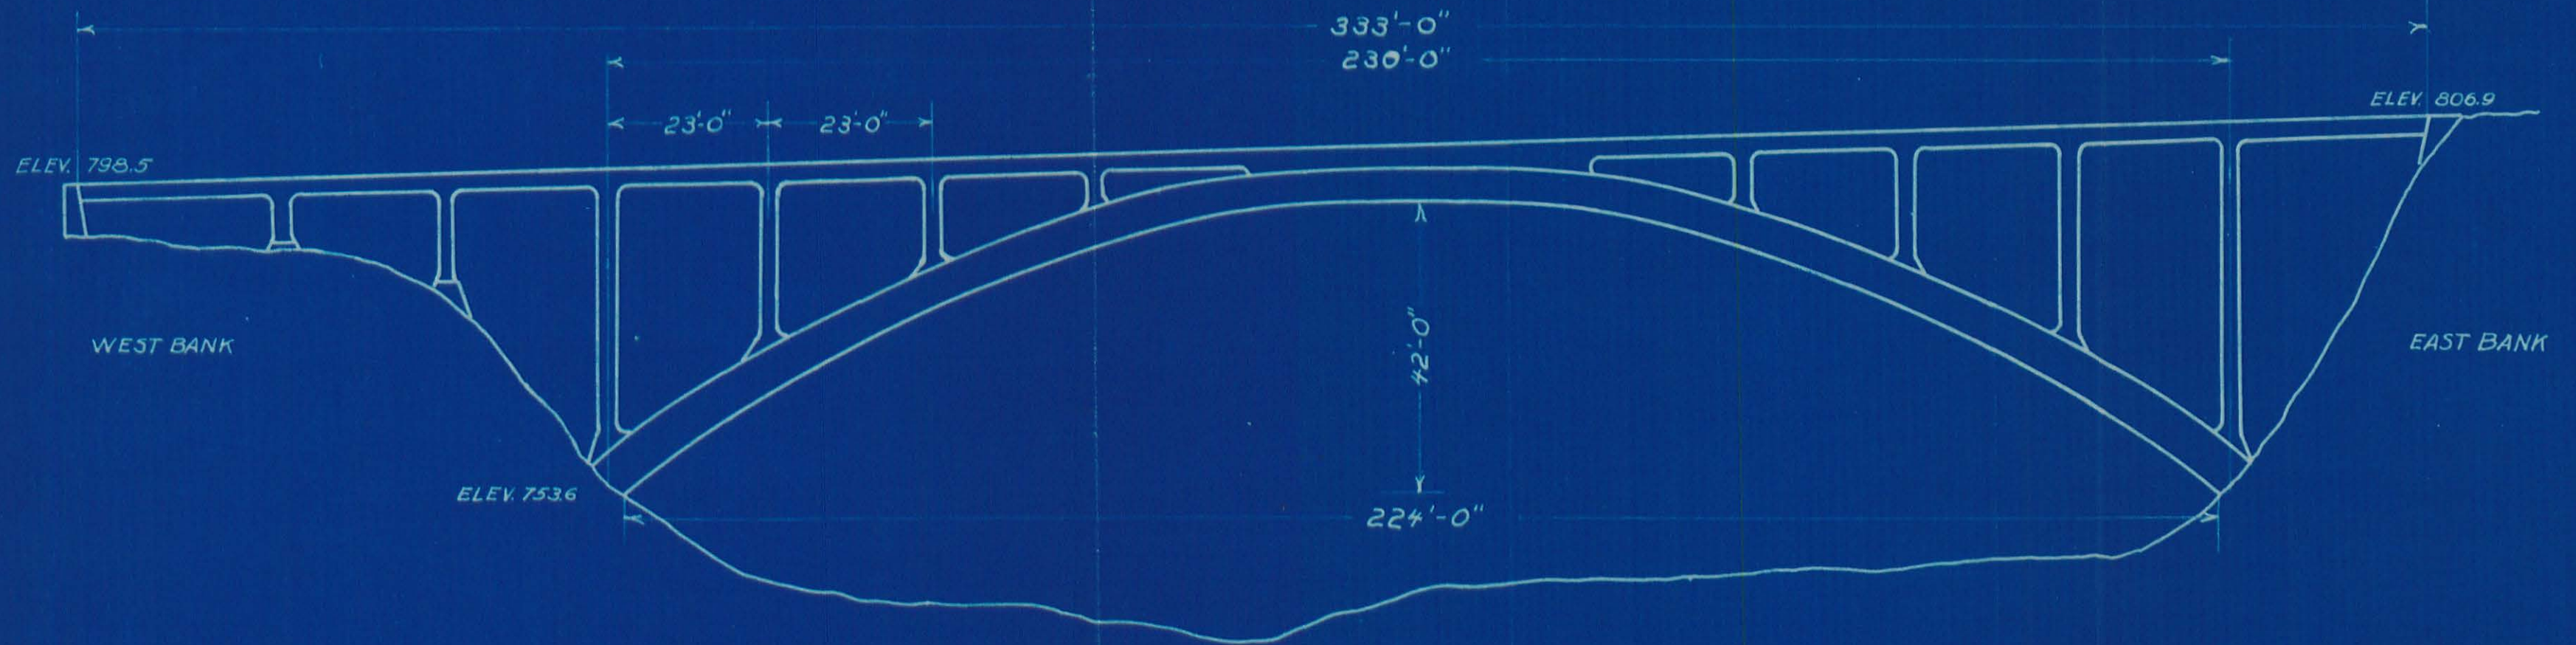

DATA:  
 CENTER LINE OF ARCH ON A PARABOLA.  
 THICKNESS AT CROWN 5'0".  
 THICKNESS AT SPRINGING LINE 6'2".  
 ROADWAY 25'0" WIDE. GRADE ~ 2.5%  
 SIDEWALK ON EACH SIDE 6'0" WIDE.  
 FLOORBEAMS 11'6" C.C.  
 STRINGERS 8'0" C.C.

SCALE ~ 1"=20'

REPORT ON LINDA VISTA BRIDGE SITE  
 MAY 1923  
 Lloyd A Walling