


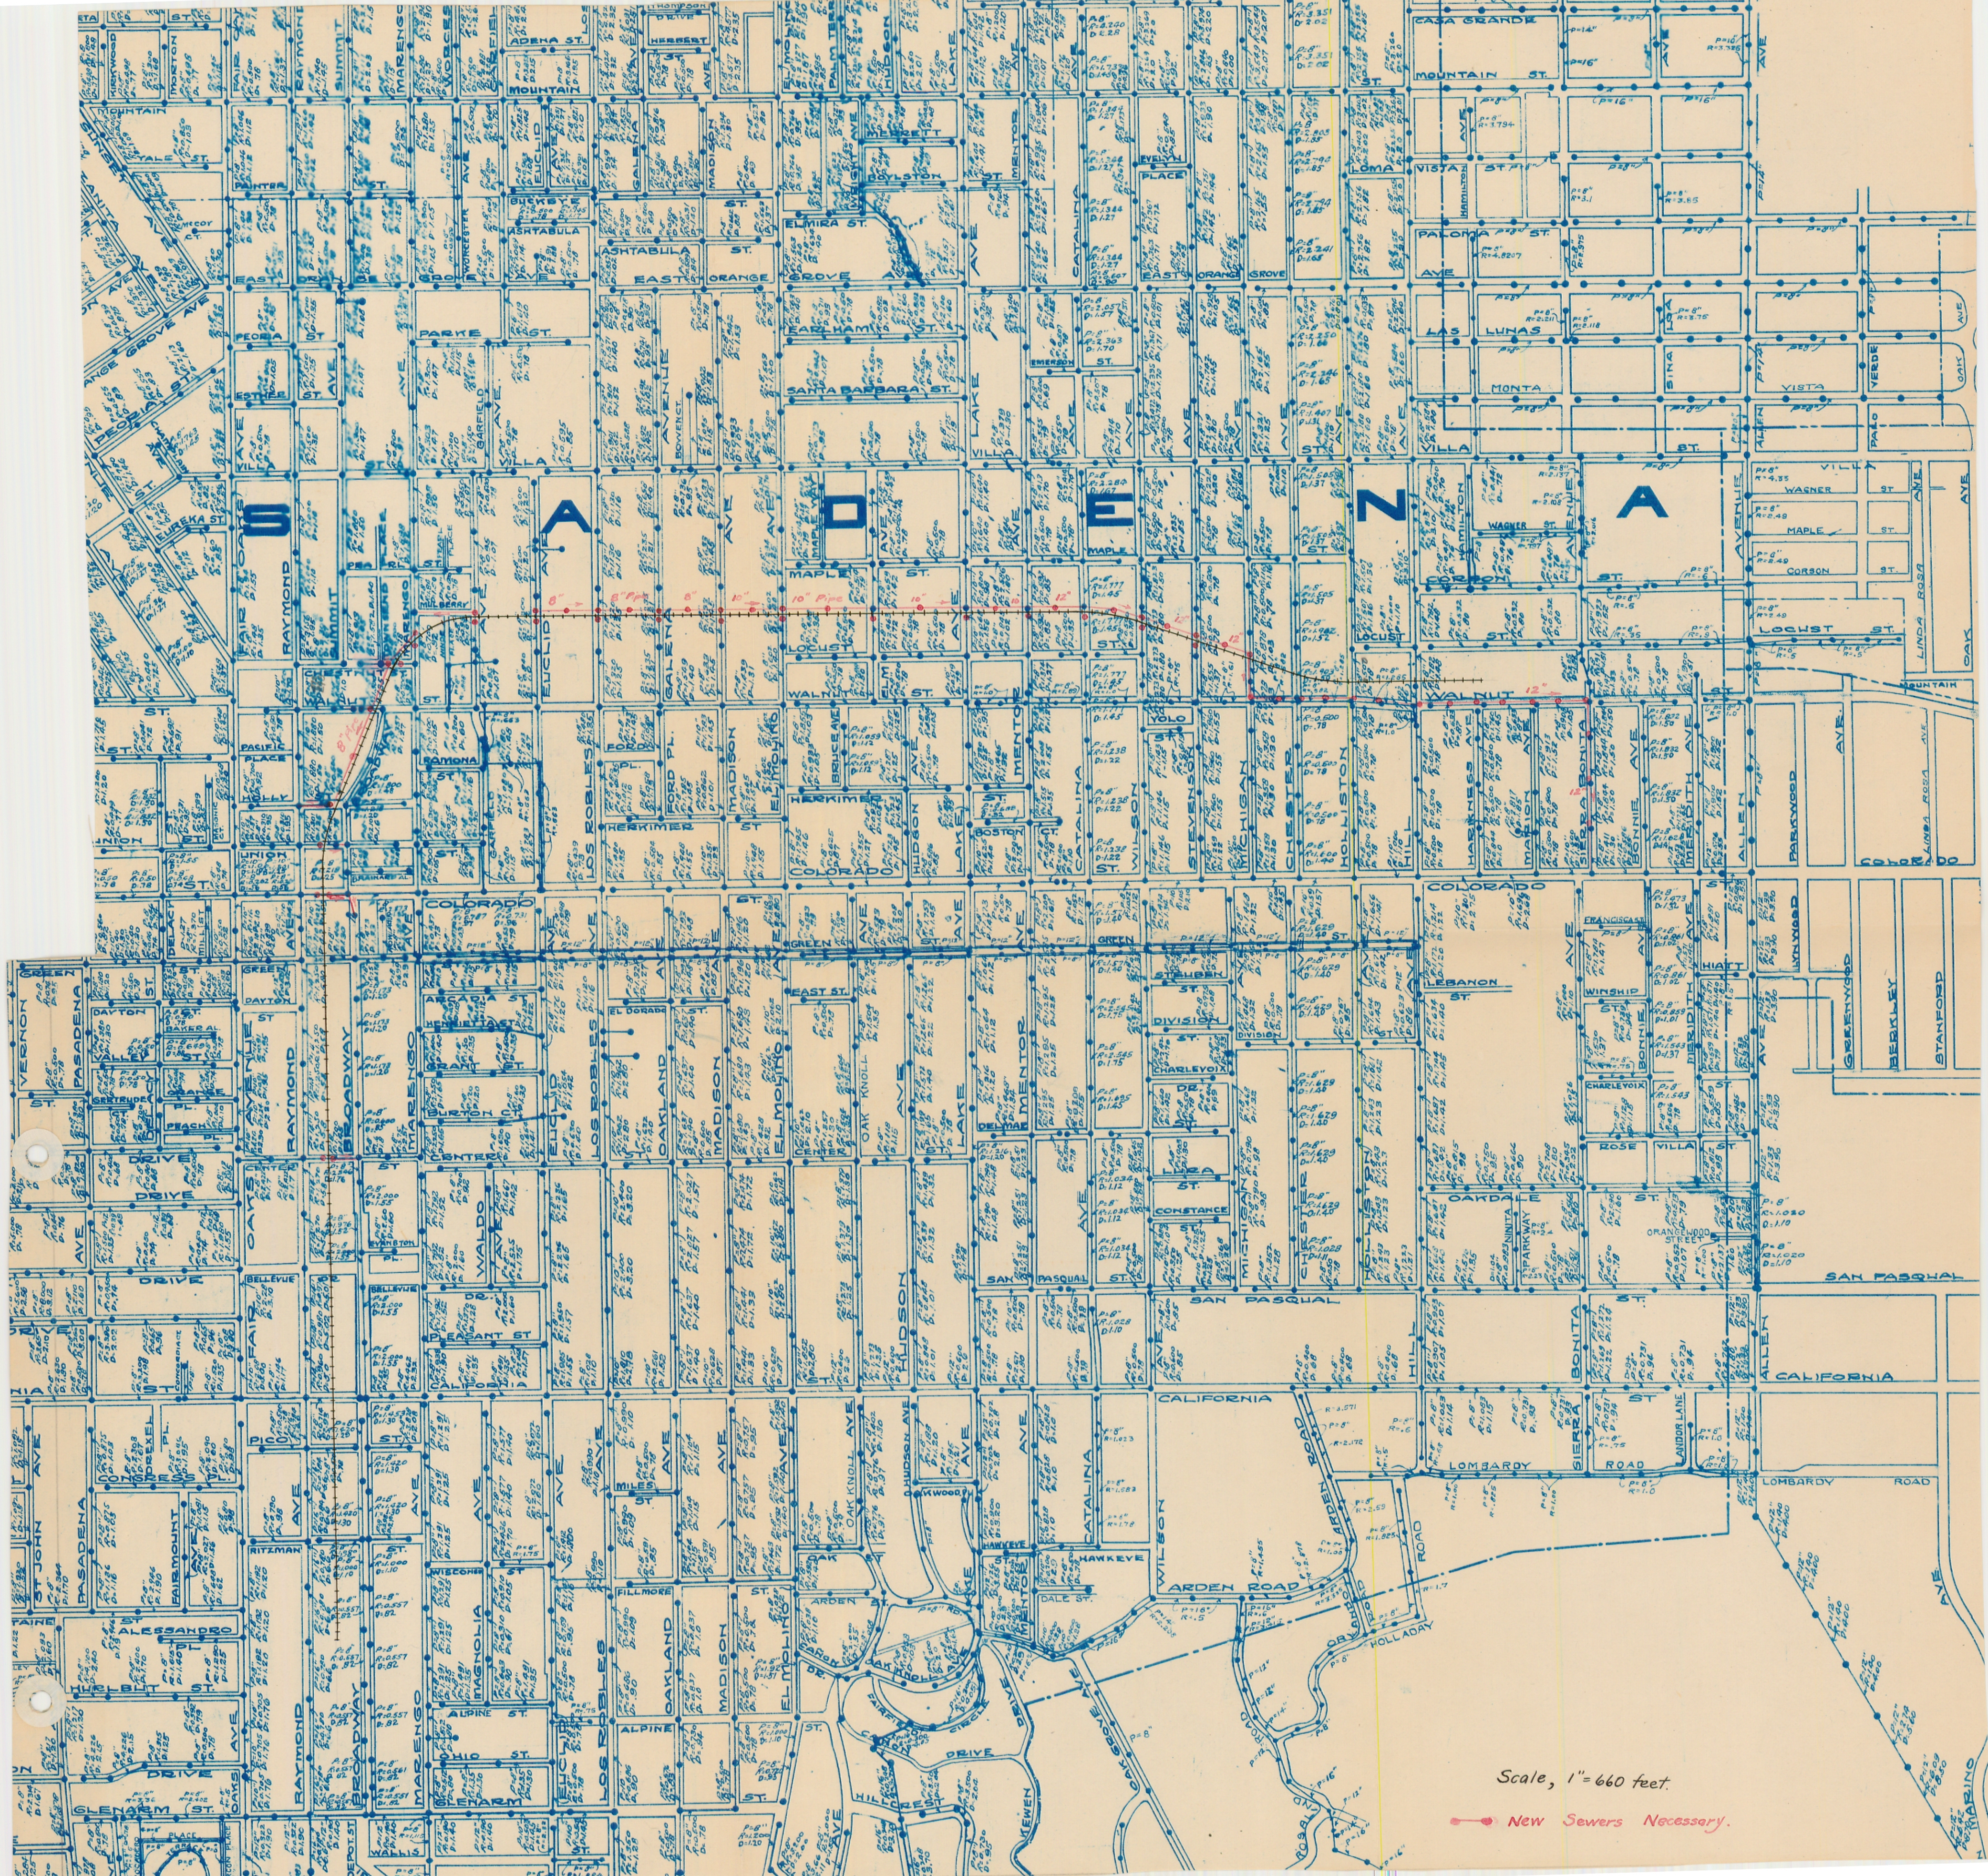

Scale, 1"=660 feet.

—●— New Sewers Necessary.