


PLAN SHOWING LOCATION OF PROPOSED ARCH.

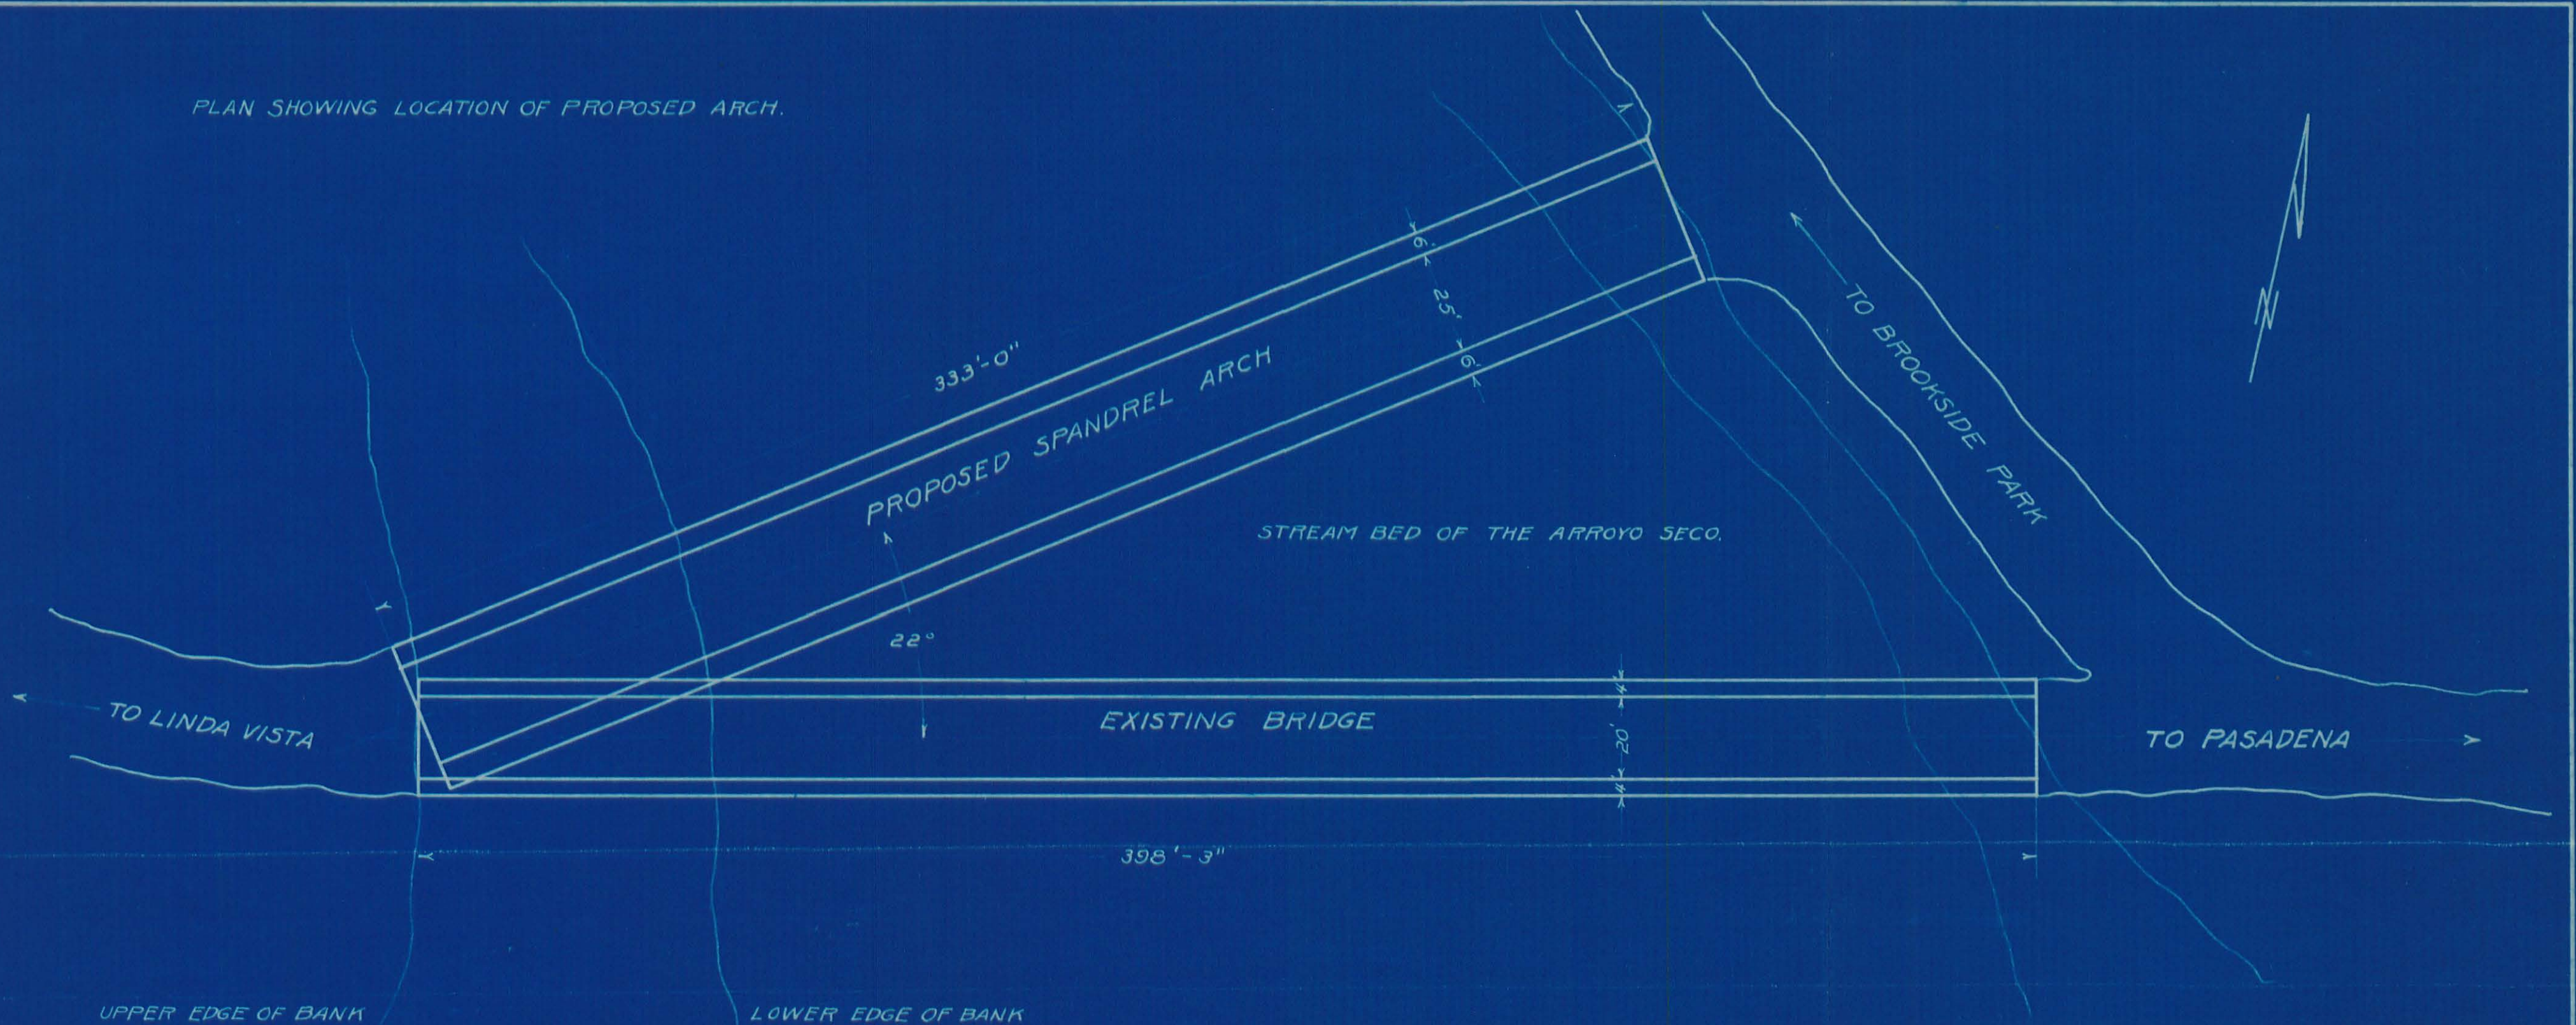

REPORT ON LINDA VISTA BRIDGE SITE
MAY 1923
Lloyd A Walling